


NEW ENGLAND HIGHWAY

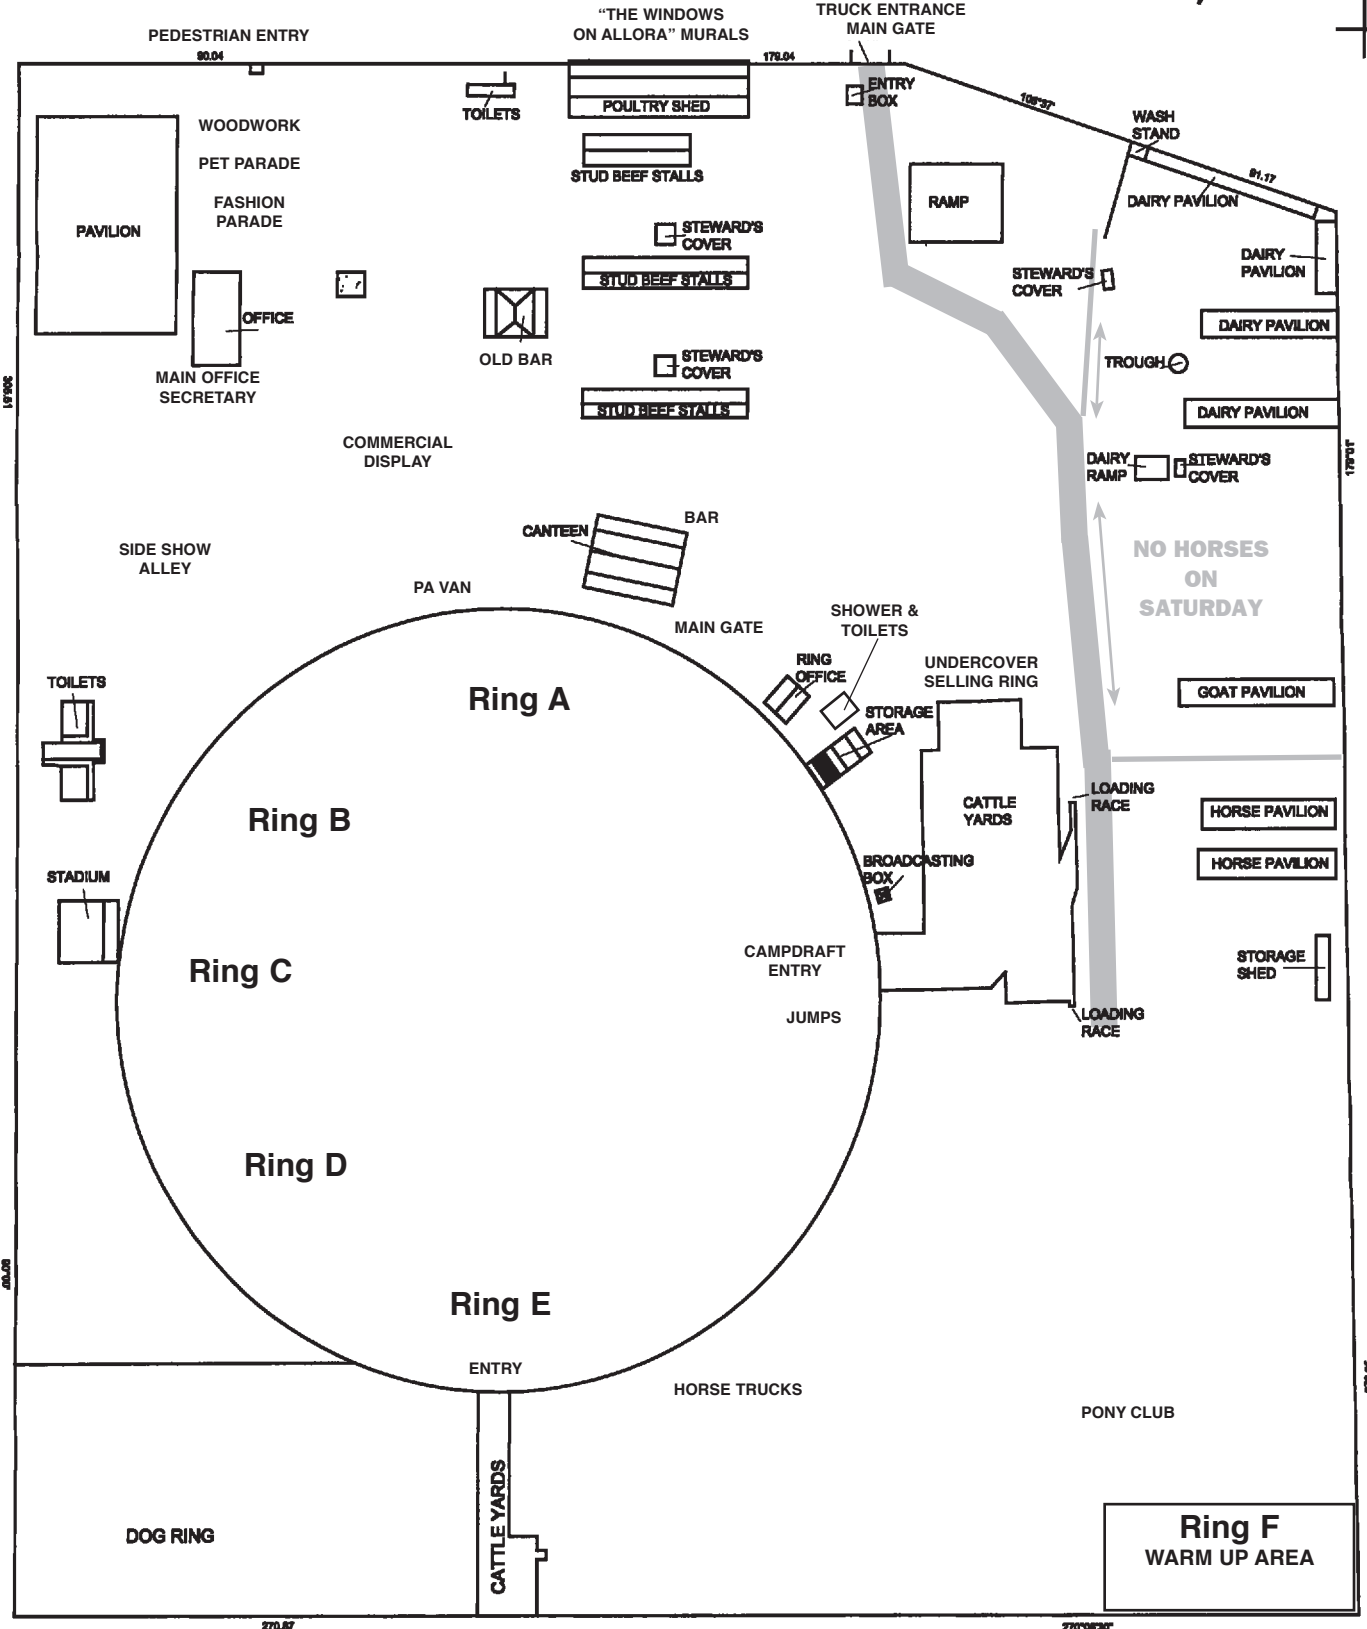

DARLING STREET



SOUTH STREET

270.87

270.87

187.96

270.87

187.96

270.87